



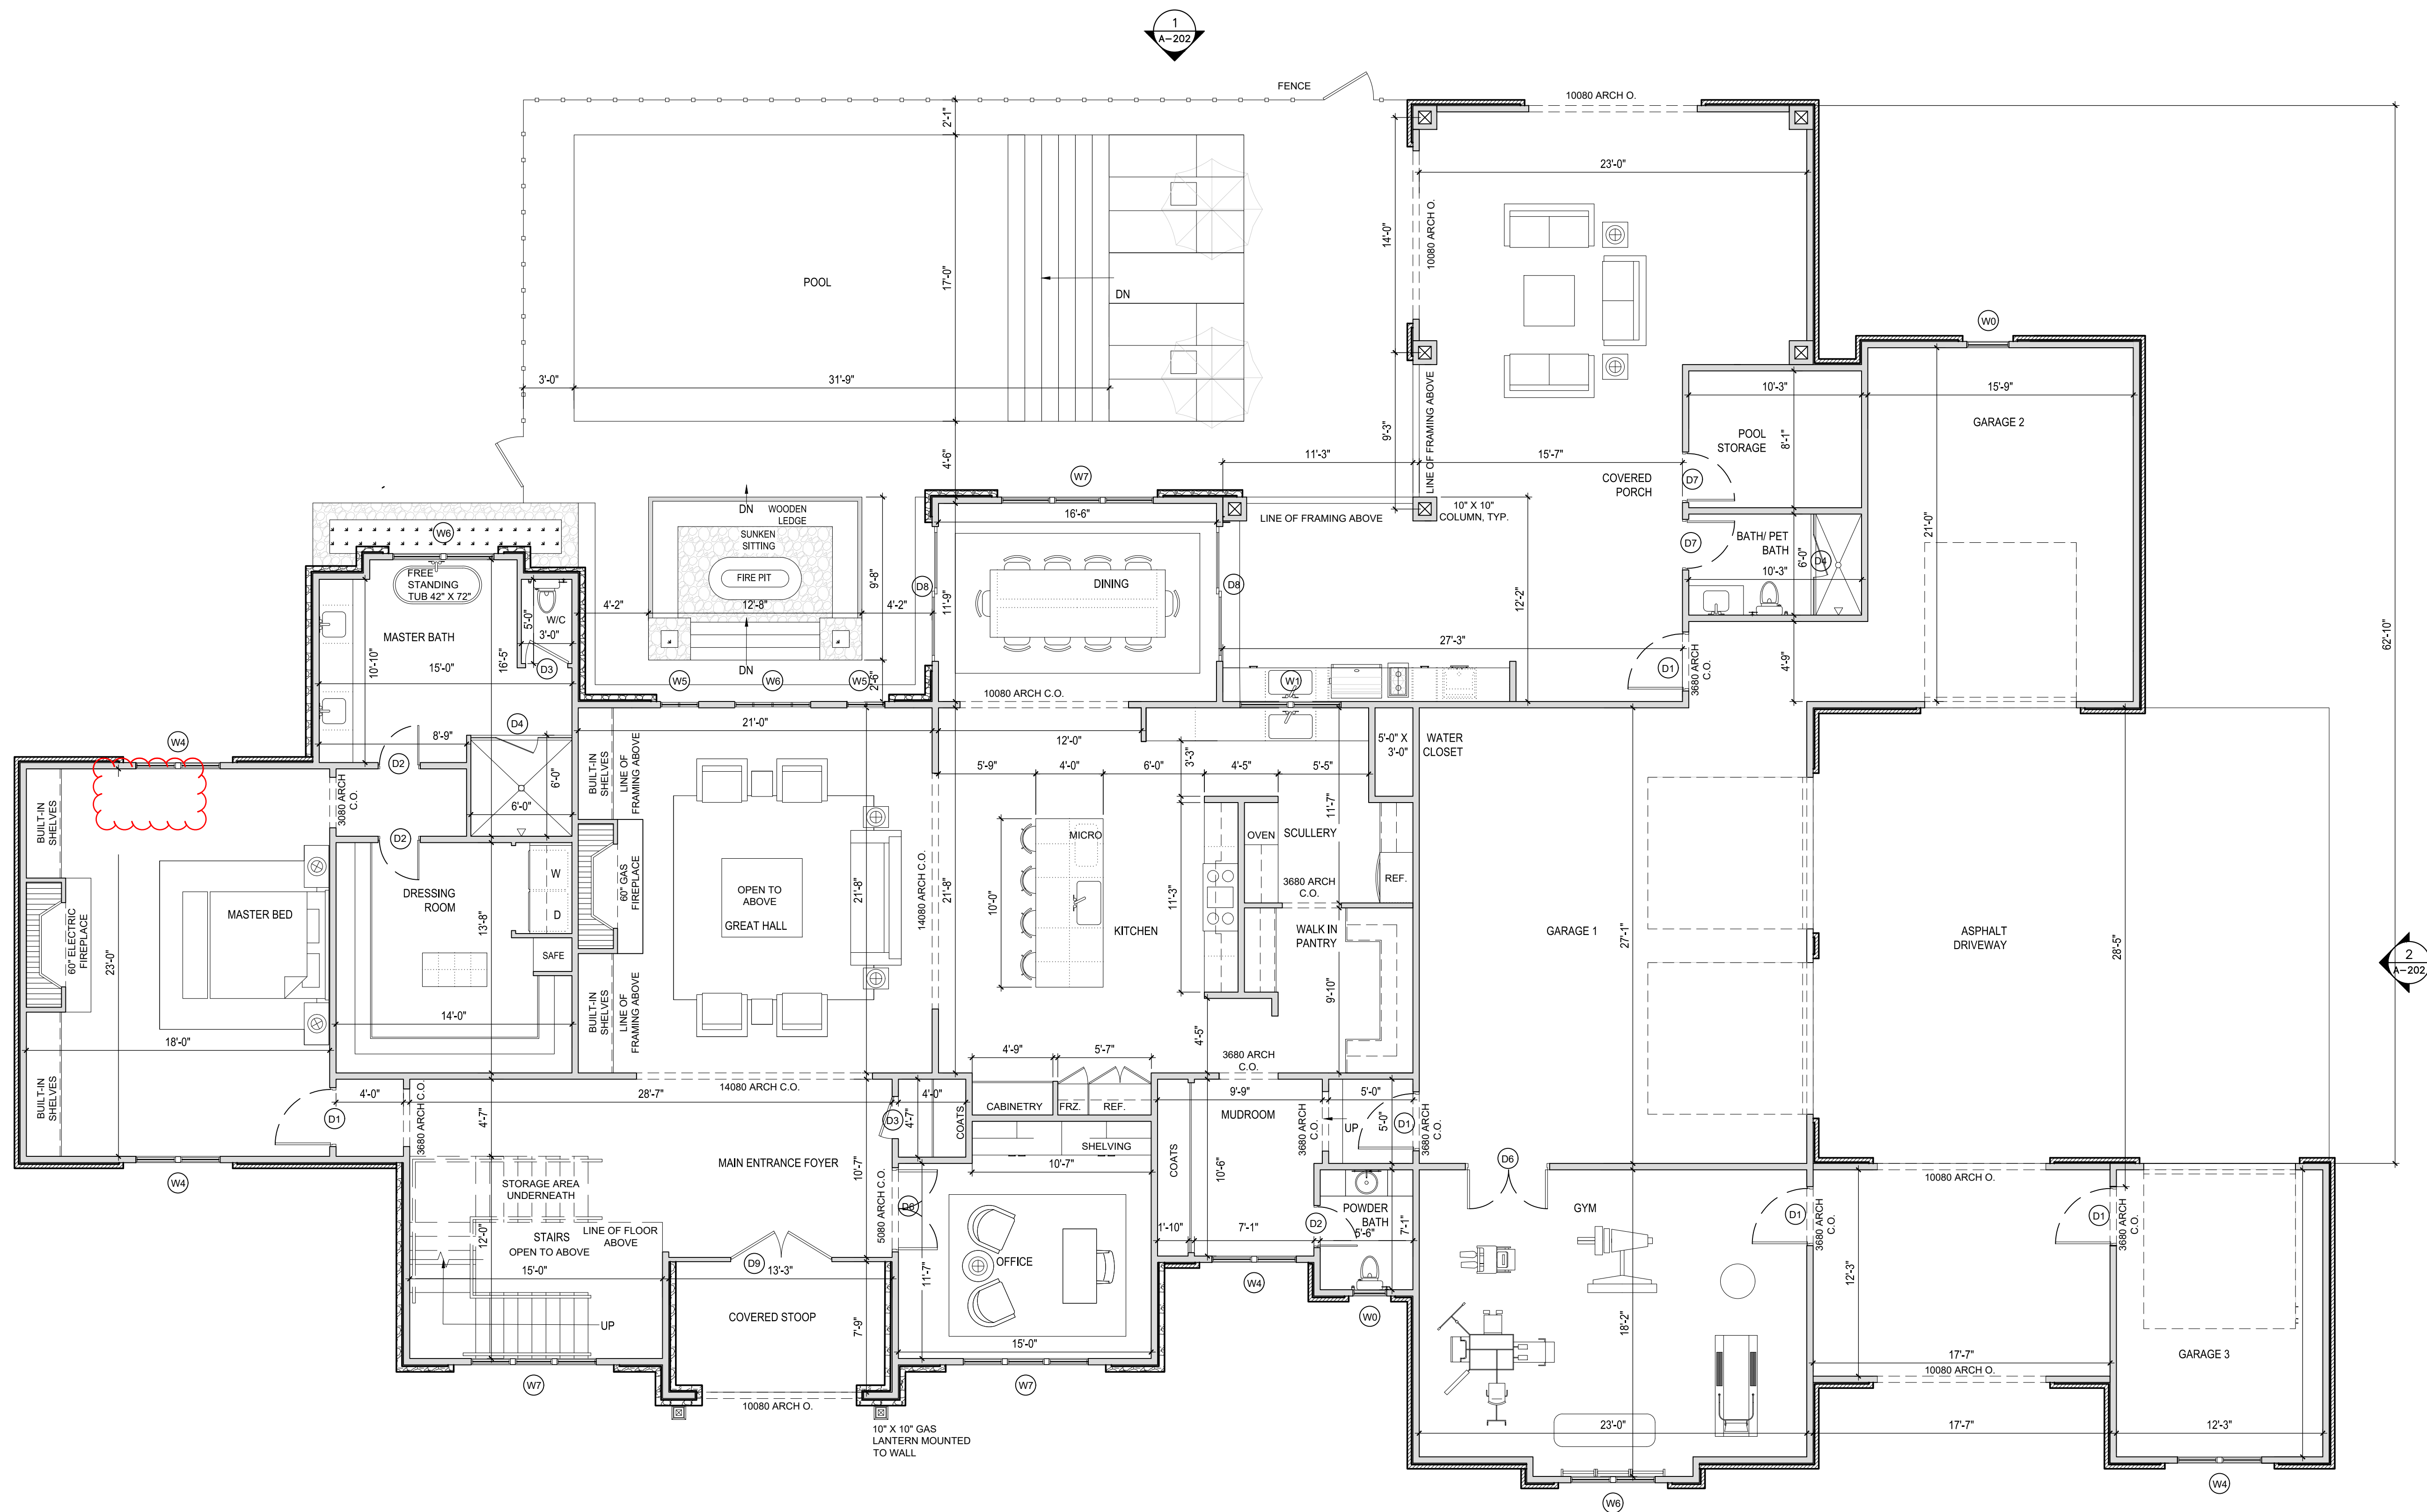

1 MAIN LEVEL FLOOR PLAN
3/16"=1'-0"

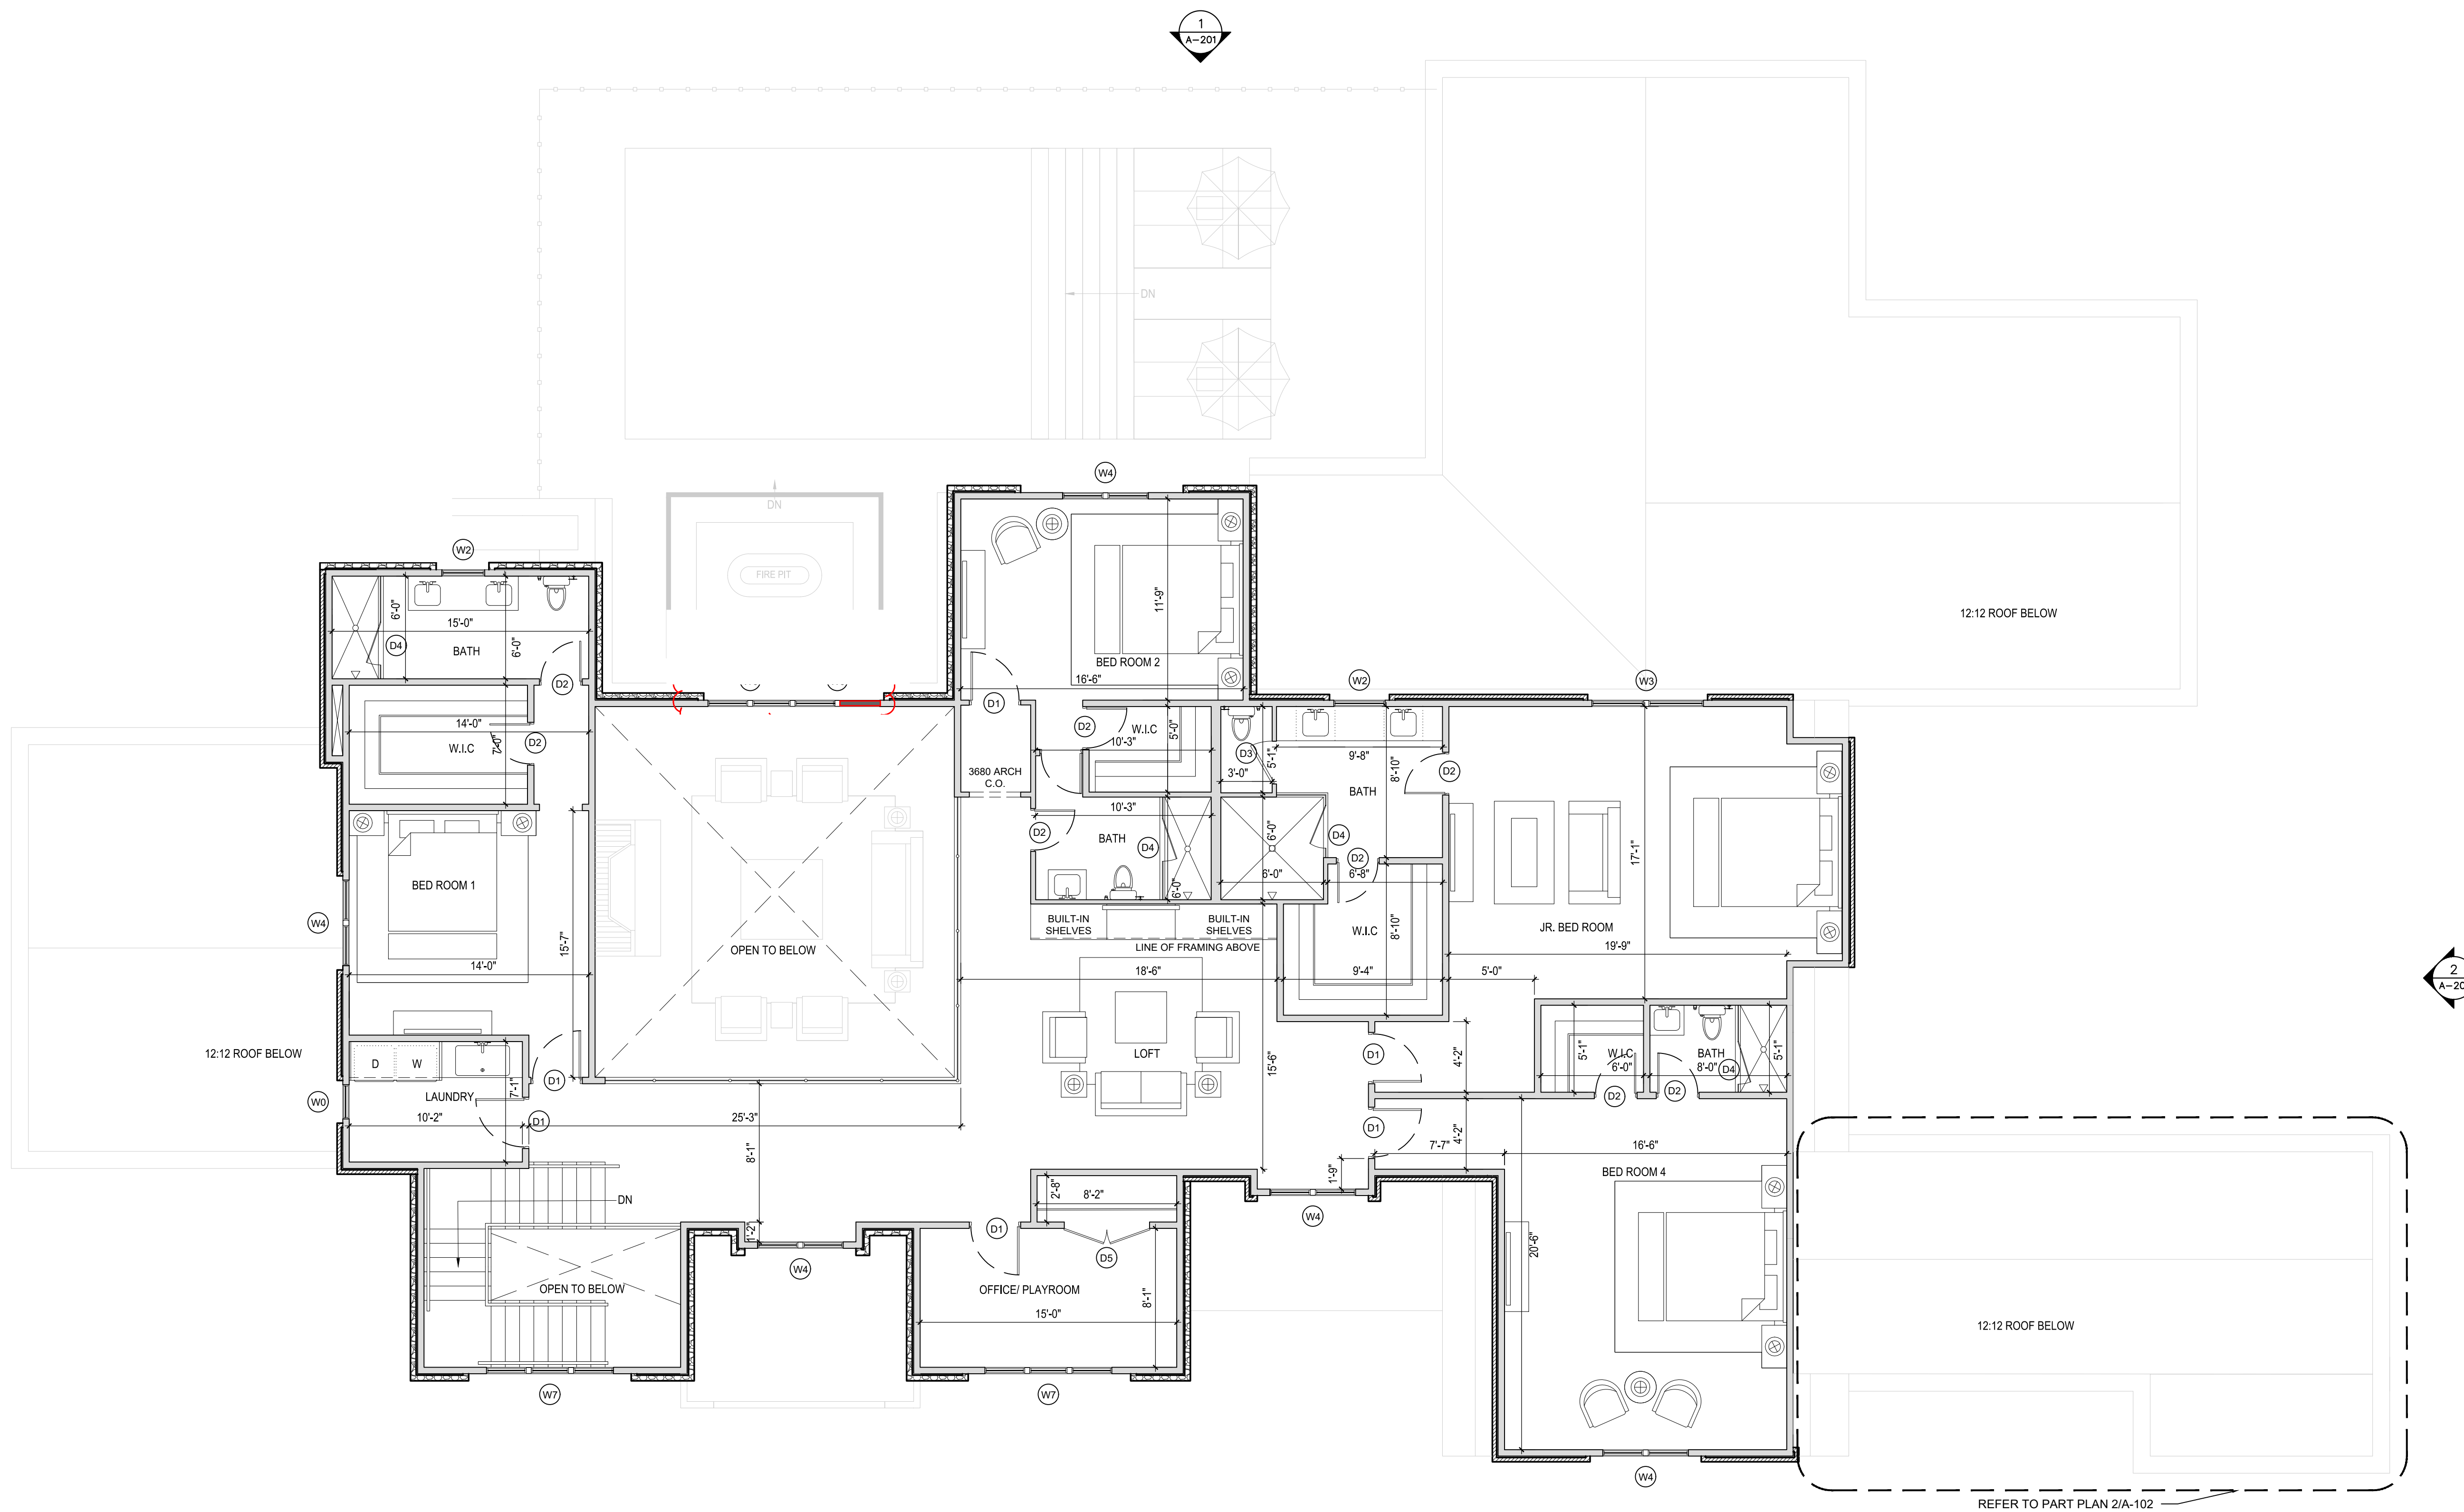

1 SECOND LEVEL FLOOR PLAN
3/16"=1'-0"